


Drawing name: C:\Users\kstel\OneDrive - Phelps Engineering Services\Company OneDrive - Company\Entitlement Engineering\250731 - Sll Fernley 520\08 - CAD\Engineering\Design\Site\250731 - P-Legal-AMU_26-04-14 Concept Exhibit.dwg 24x36 Apr 27, 2026 6:08pm by kstel



Remaining Single-Family Villages
Phase 3

Single-Family Villages
Villages 1 through 5
Phase 1

Multifamily and Commercial
Component
Phase 2

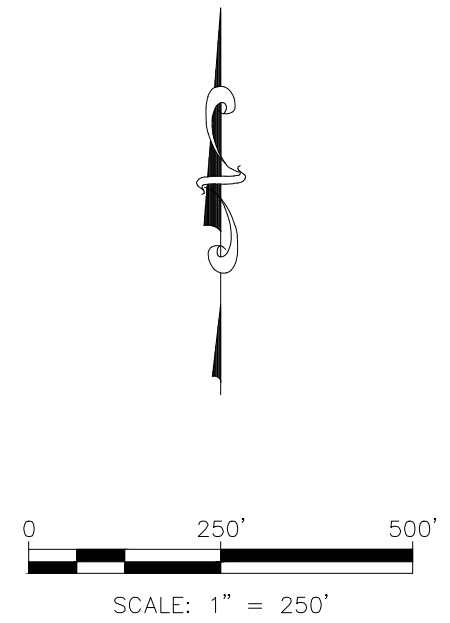

No.	REVISIONS	DATE	BY

PHELPS
ENGINEERING

10651 Professional Circle, Suite A
Reno, NV, 89521 (775) 399-7200
www.phelpsengineering.net



NOT FOR
CONSTRUCTION

SCALE: AS SHOWN
DESIGNED BY: REP
DRAWN BY: JSM
CHECKED BY: LEP

FERNLEY 520
FERNLEY, NV

DATE:
PROJECT NO.
250731

Drawing name: C:\Users\kster\OneDrive - Phelps Engineering Services\Company OneDrive - Company\Entitlement Engineering\250731 - Sll Fernley 520\08 - CAD\Engineering\Design\Site\250731 - Layout\Habit.dwg Layout1 Apr 29, 2026 12:57pm by: kster

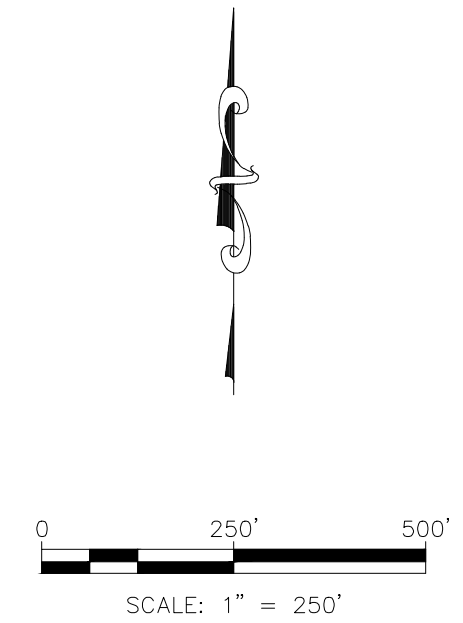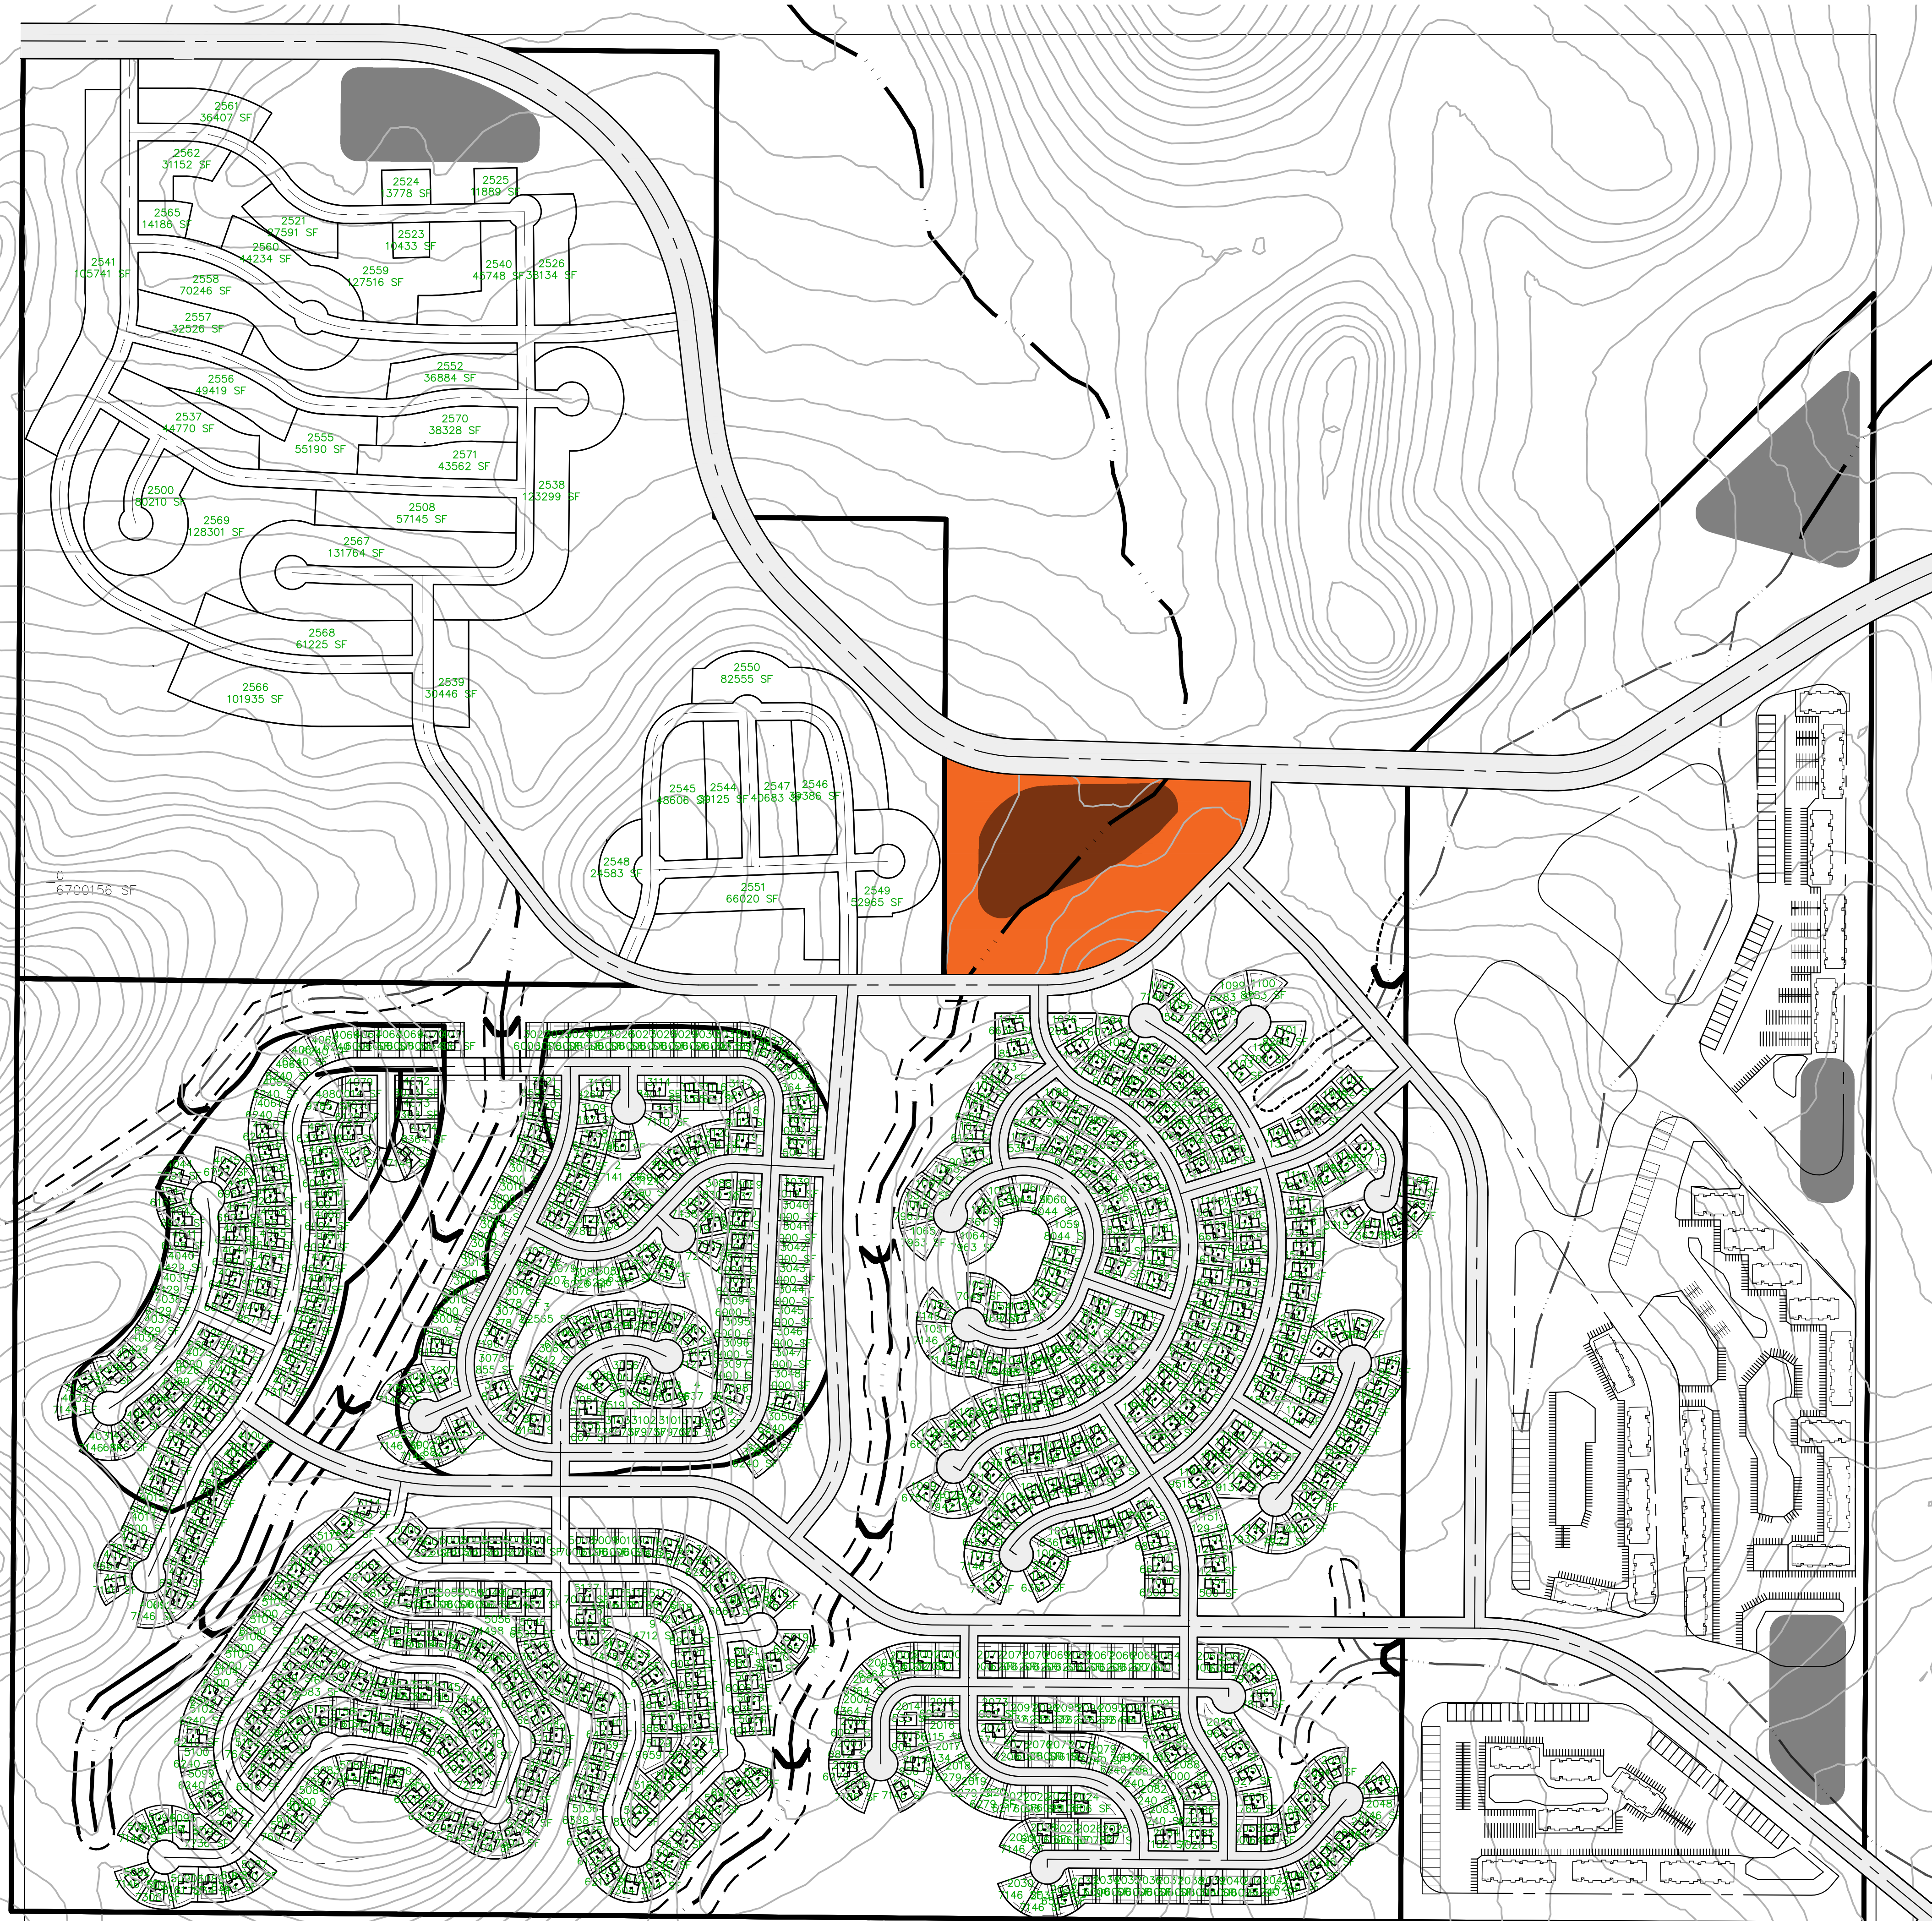

No.	REVISIONS	DATE	BY

PHELPS
ENGINEERING

10651 Professional Circle, Suite A
Reno, NV, 89521 (775) 399-7200
www.phelpsengineering.net

NOT FOR CONSTRUCTION

SCALE: AS SHOWN
DESIGNED BY: REP
DRAWN BY: JSM
CHECKED BY: LEP

FERNLEY 520
FERNLEY, NV

DATE:
PROJECT NO.
250731